

ROOF
ELEV.: +70'-0"

ATTIC
ELEV.: +60'-0"

5th FLOOR
ELEV.: +44'-0"

4th FLOOR
ELEV.: +33'-0"


3rd FLOOR
ELEV.: +22'-0"

3rd FLOOR
ELEV.: +22'-0"


2nd FLOOR
ELEV.: +11'-0"

GROUND FLOOR
ELEV.: -0'-0"

CELLAR
ELEV.:

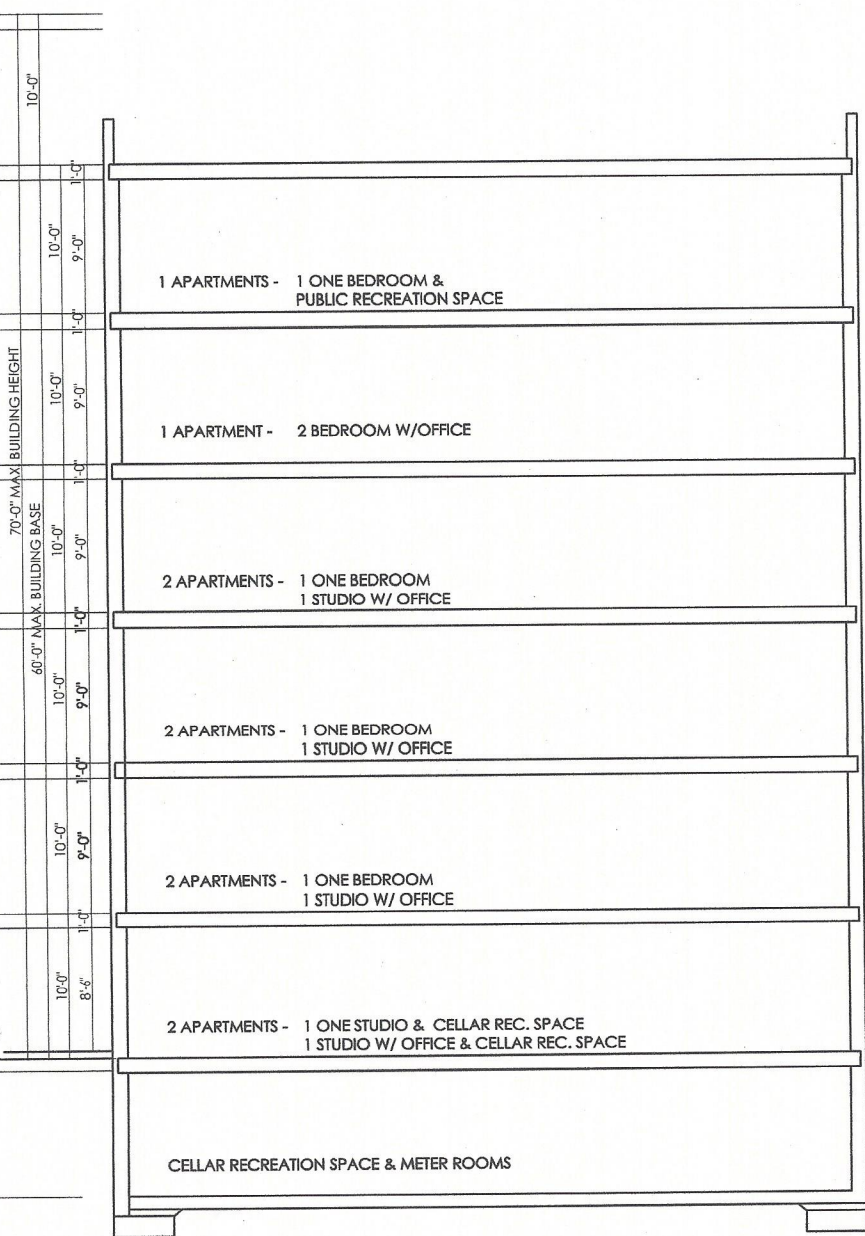


drawn by MK	checked by RMS	title SECTION	date 08-15-05
SCARANO & ASSOCIATES ARCHITECTS 110 York Street, Brooklyn, NY 11201 Phone (718) 222-0322 Fax (718) 222-4490		project 518 MEEKER AVENUE, BROOKLYN, NY 11222	job # 25564 scale 1/8" = 1'-0"
			dwg # A300

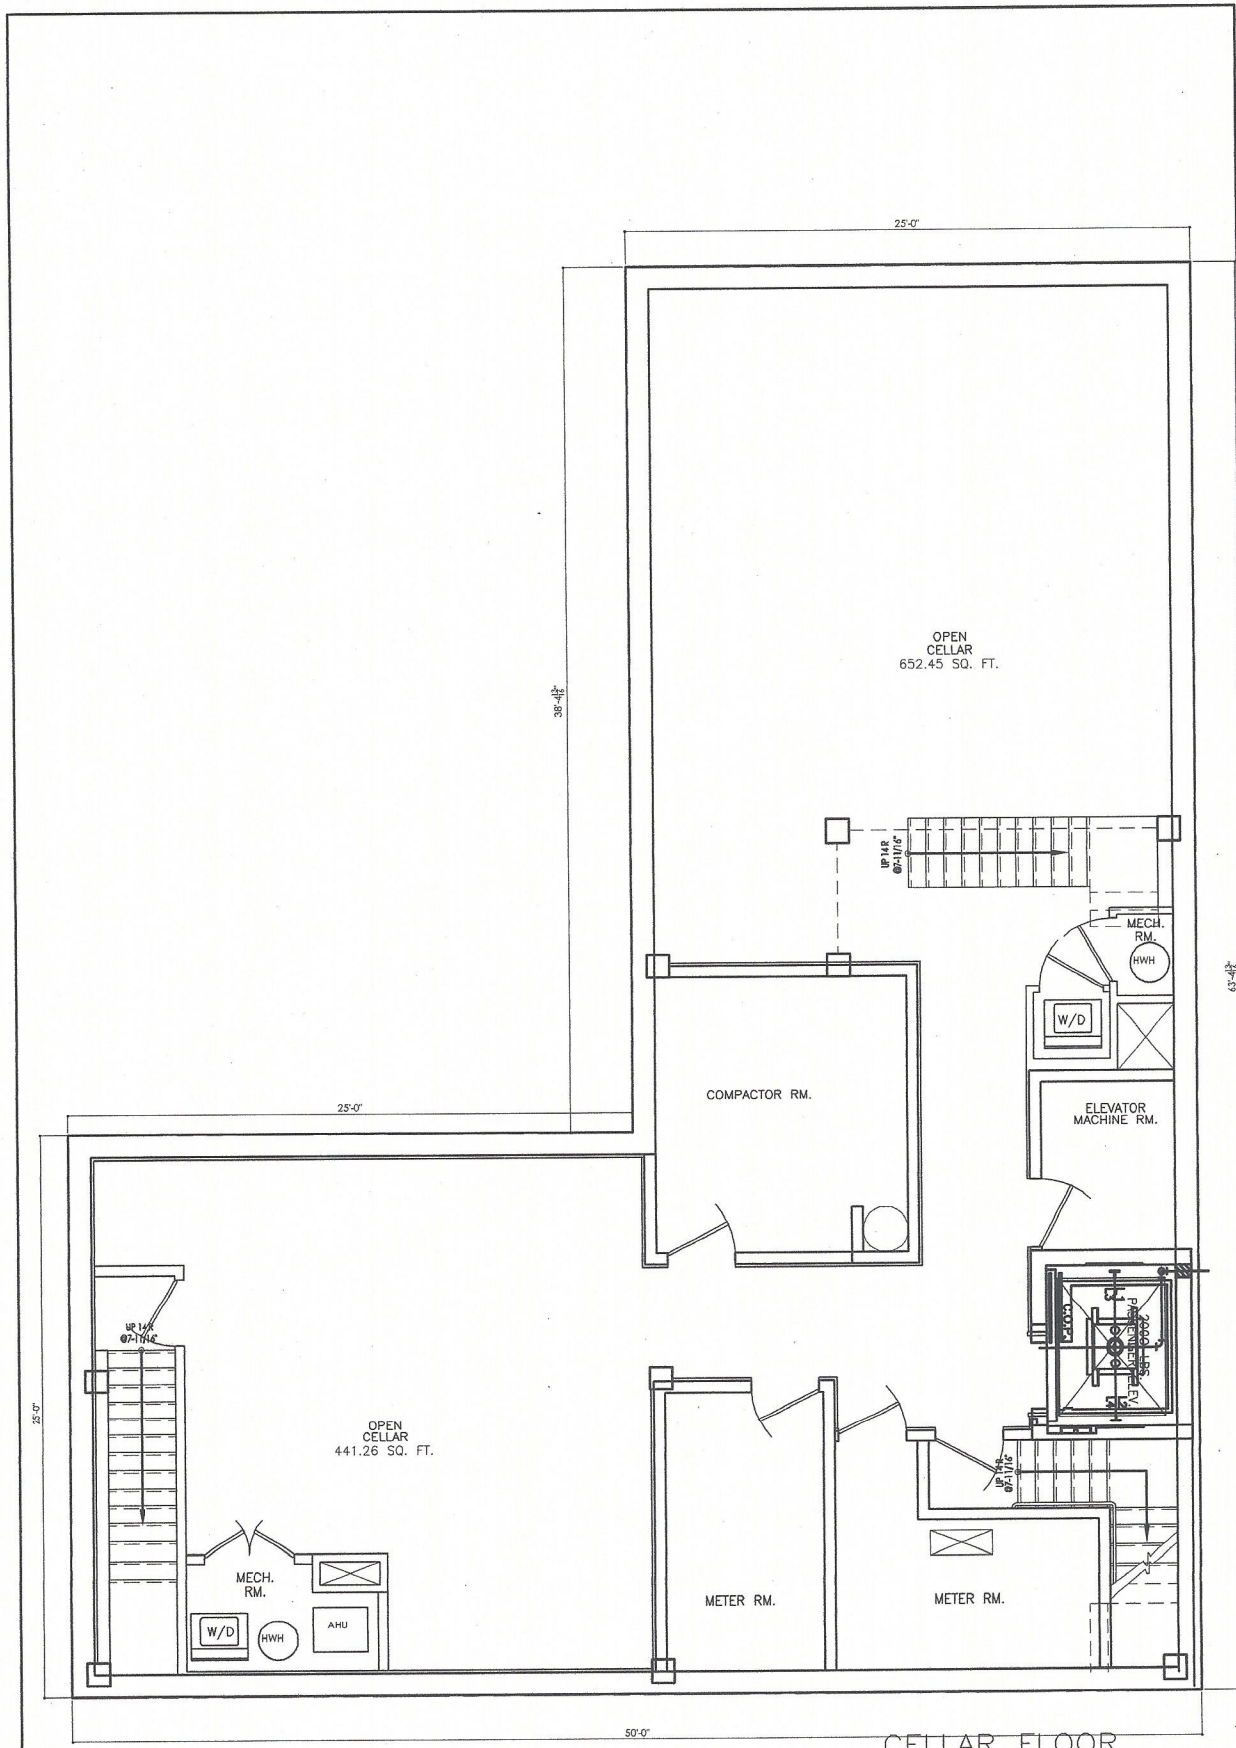


CELLAR FLOOR
2210.00 SQ. FT.

drawn by MK	checked by RMS	title CELLAR FLOOR PLAN	date 08-15-05
SCARANO & ASSOCIATES ARCHITECTS 110 York Street Brooklyn, NY 11201 Phone (718) 222-0322 Fax (718) 222-4480		project 518 MEEKER AVENUE, BROOKLYN, NY 11222	job # 25564 scale 3/16" = 1'-0" dwg # A100

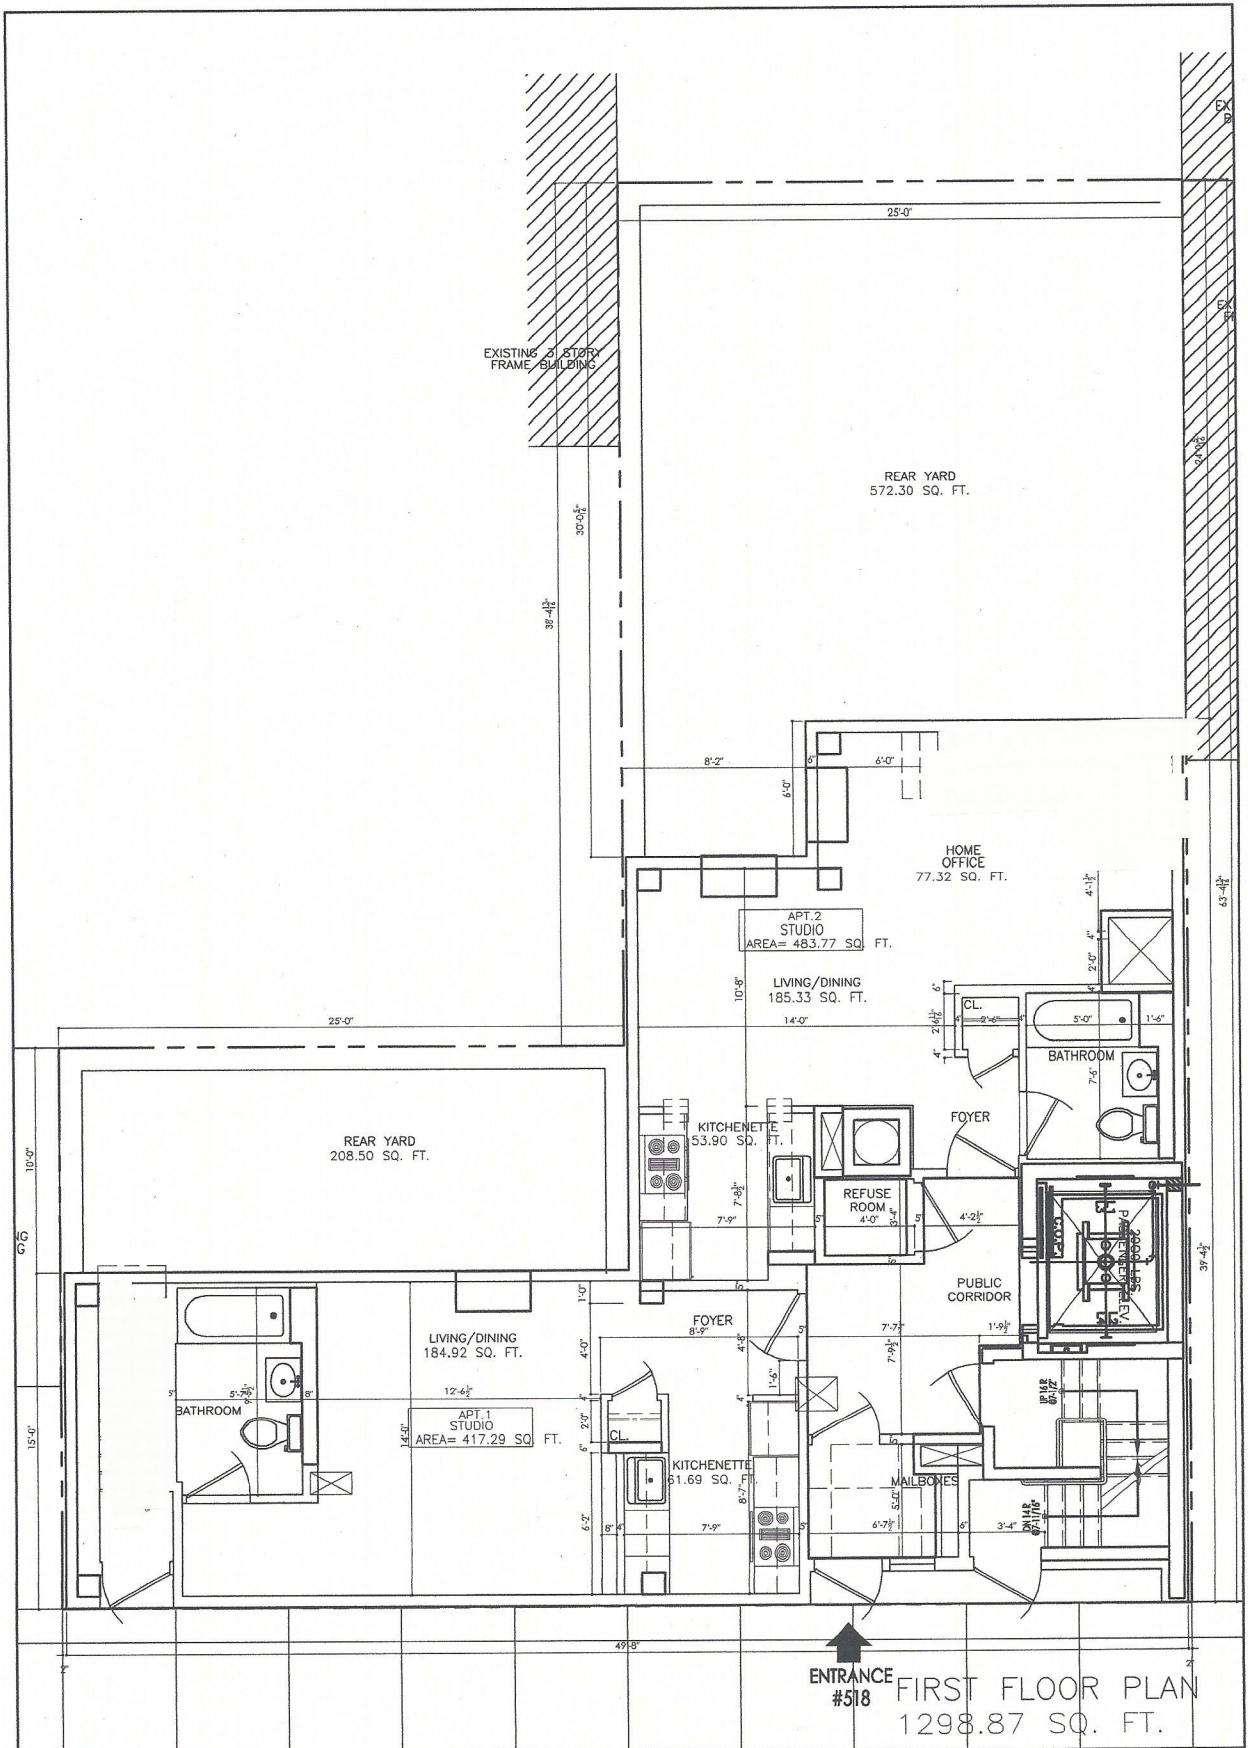


drawn by MK	checked by RMS	title FIRST FLOOR PLAN	date 08-15-05
SCARANO & ASSOCIATES ARCHITECTS 110 York Street, Brooklyn, NY 11201 Phone (718) 222-0322 Fax (718) 222-4486		project 518 MEEKER AVENUE, BROOKLYN, NY 11222	job # 25564 scale 3/16" = 1'-0" dwg # A101

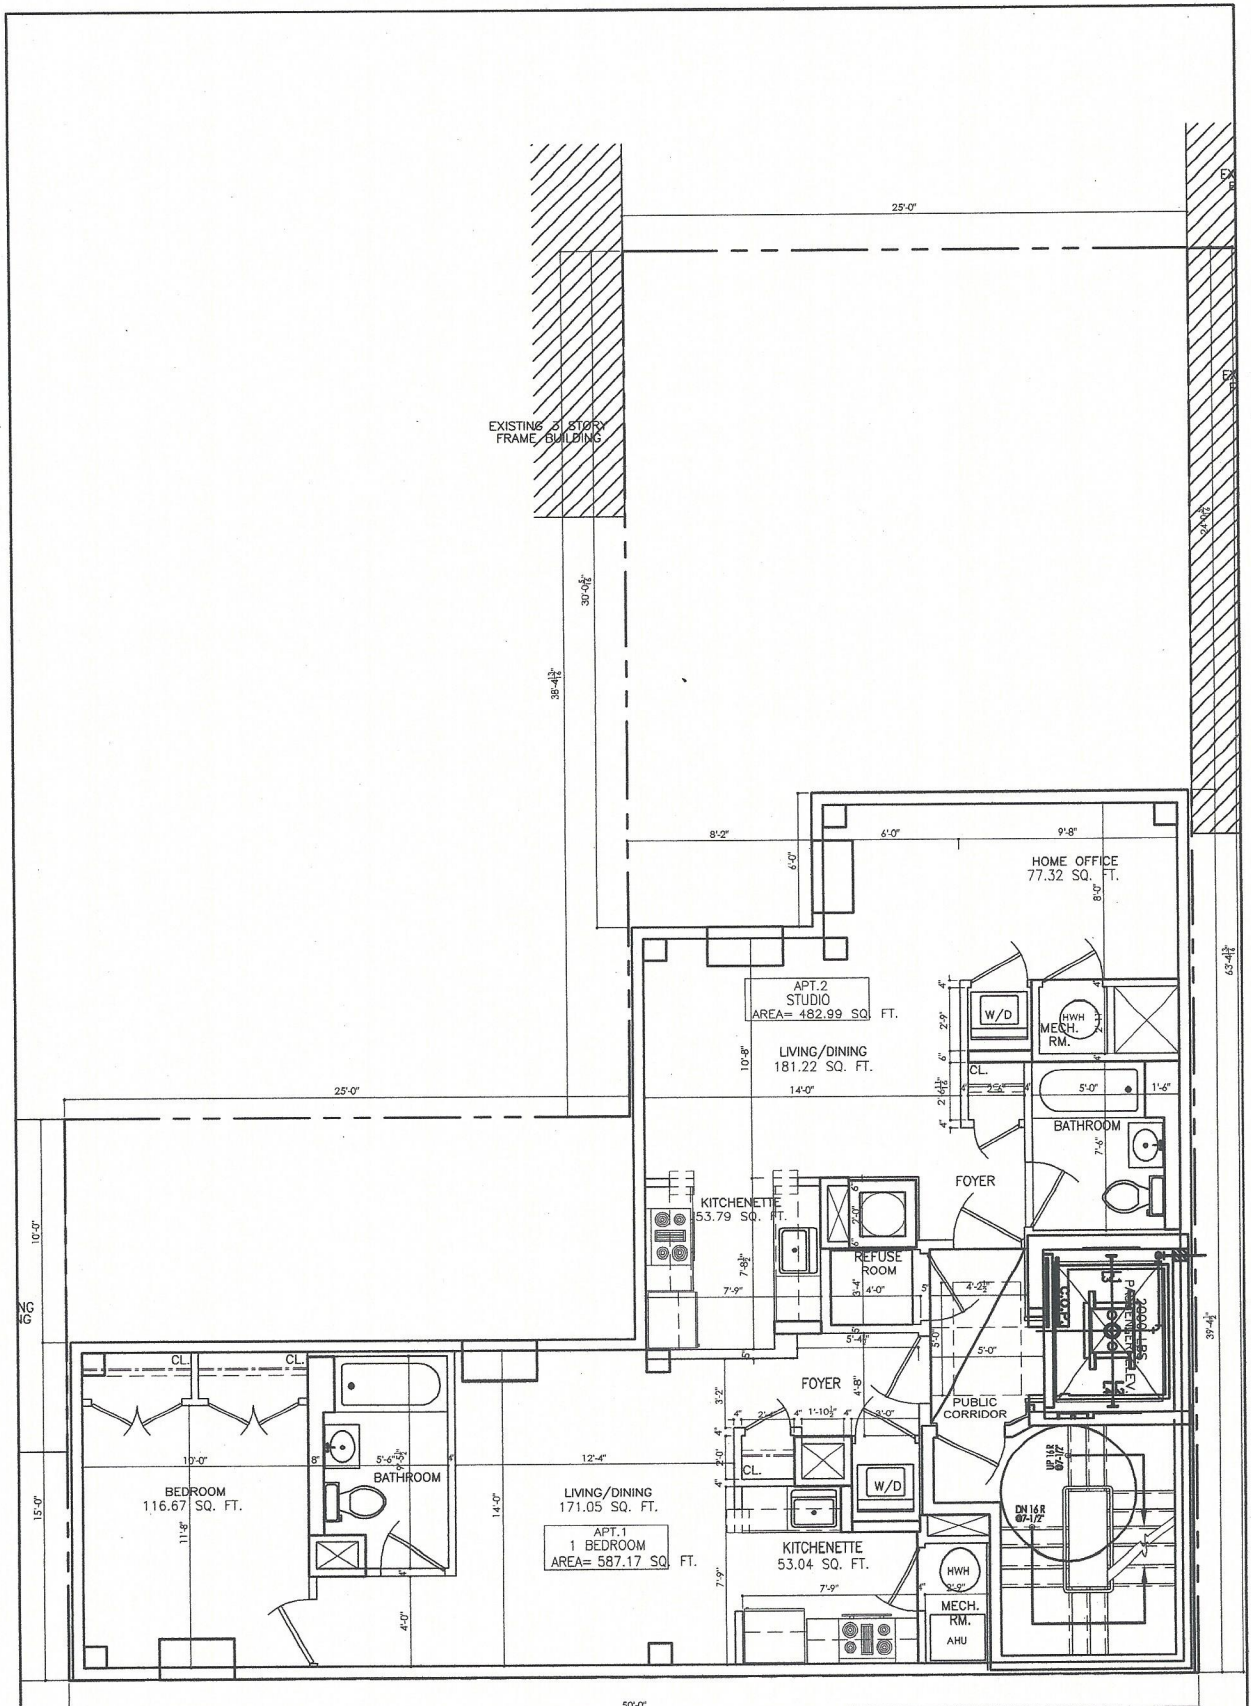

SECOND FLOOR PLAN
1298.87 SQ. FT.




drawn by MK	checked by RMS	title SECOND FLOOR PLAN	date 08-15-05
SCARANO & ASSOCIATES ARCHITECTS 110 York Street, Brooklyn, NY 11201 Phone (718) 222-0322 Fax (718) 222-4488		project 518 MEEKER AVENUE, BROOKLYN, NY 11222	job # 25564 scale 3/16" = 1'-0" dwg # A102

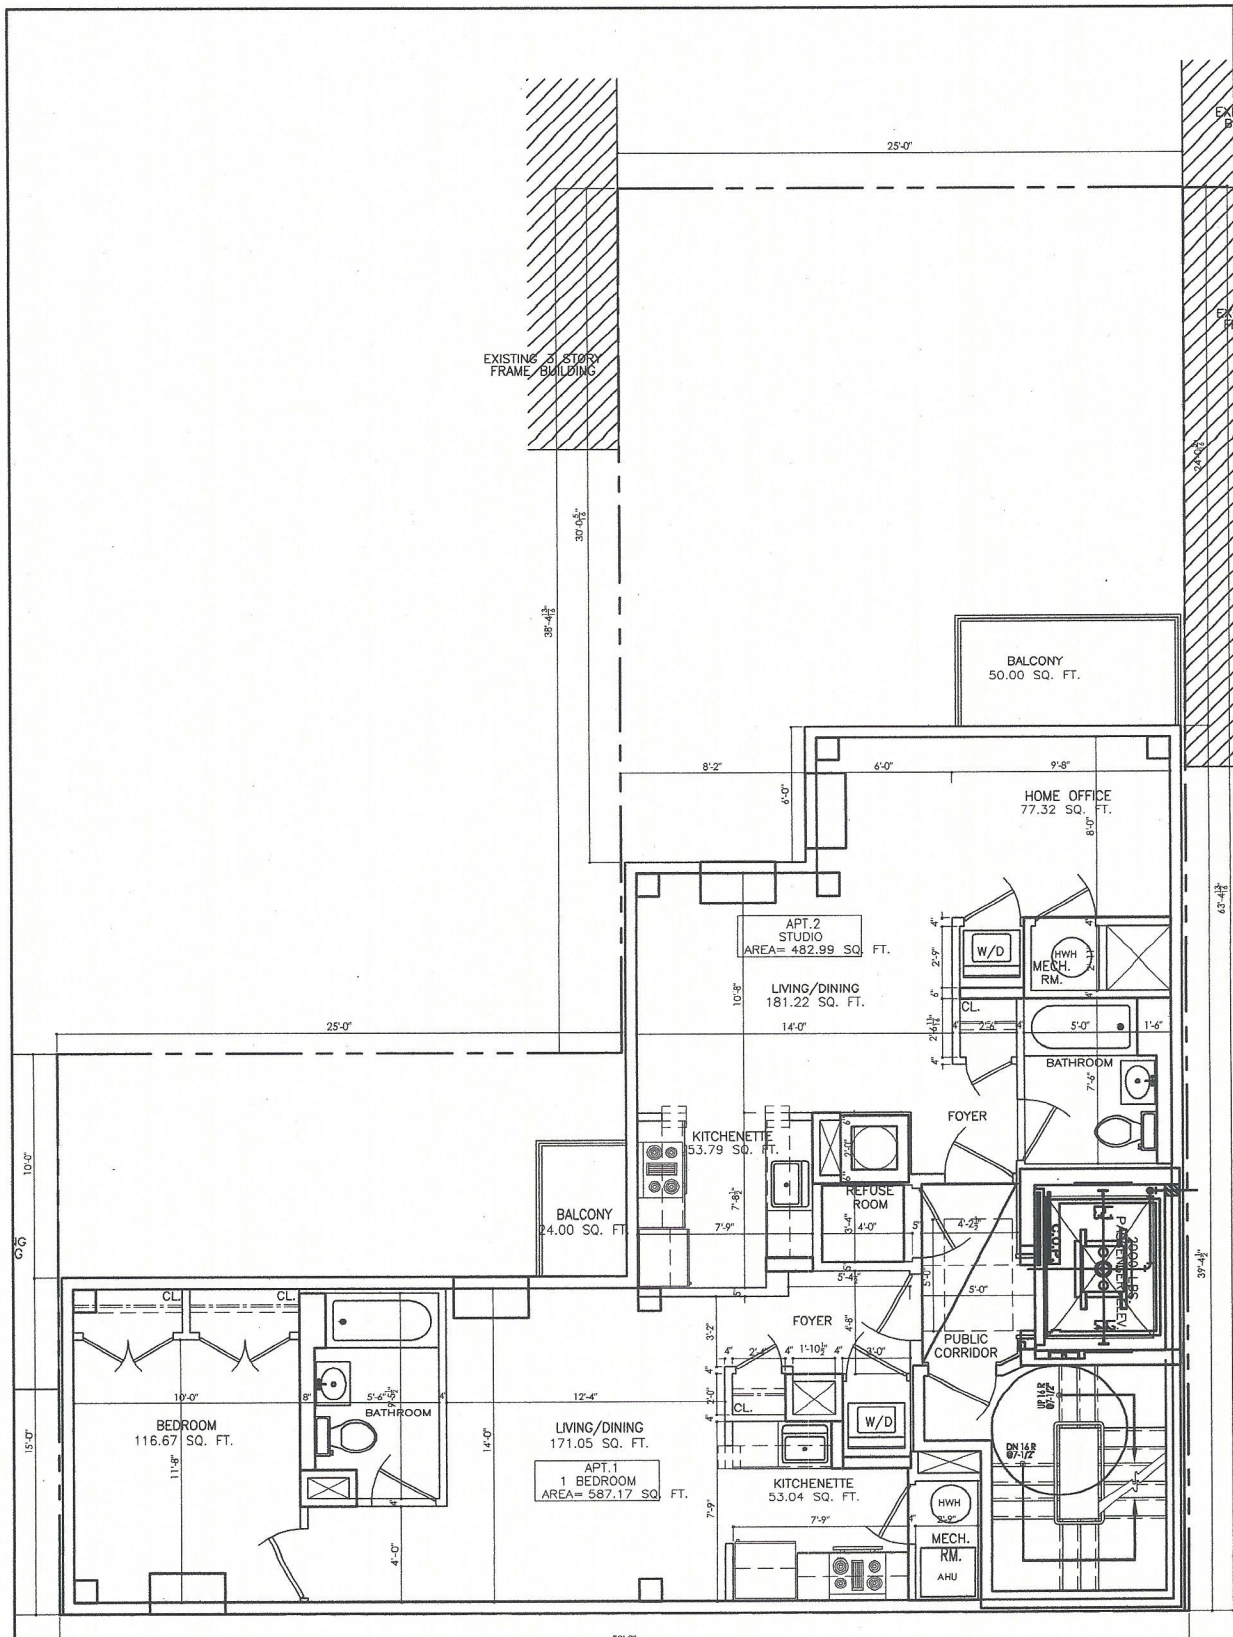

THIRD & FOURTH FL. PLAN
1298.87 SQ. FT.




drawn by MK	checked by RMS	title THIRD & FOURTH FLOOR PLAN	date 08-15-05
SCARANO & ASSOCIATES ARCHITECTS 110 York Street, Brooklyn, NY 11201 Phone (718) 222-6322 Fax (718) 222-4486		project 518 MEEKER AVENUE, BROOKLYN, NY 11222	job # 25564 scale 3/16" = 1'-0" dwg # A103

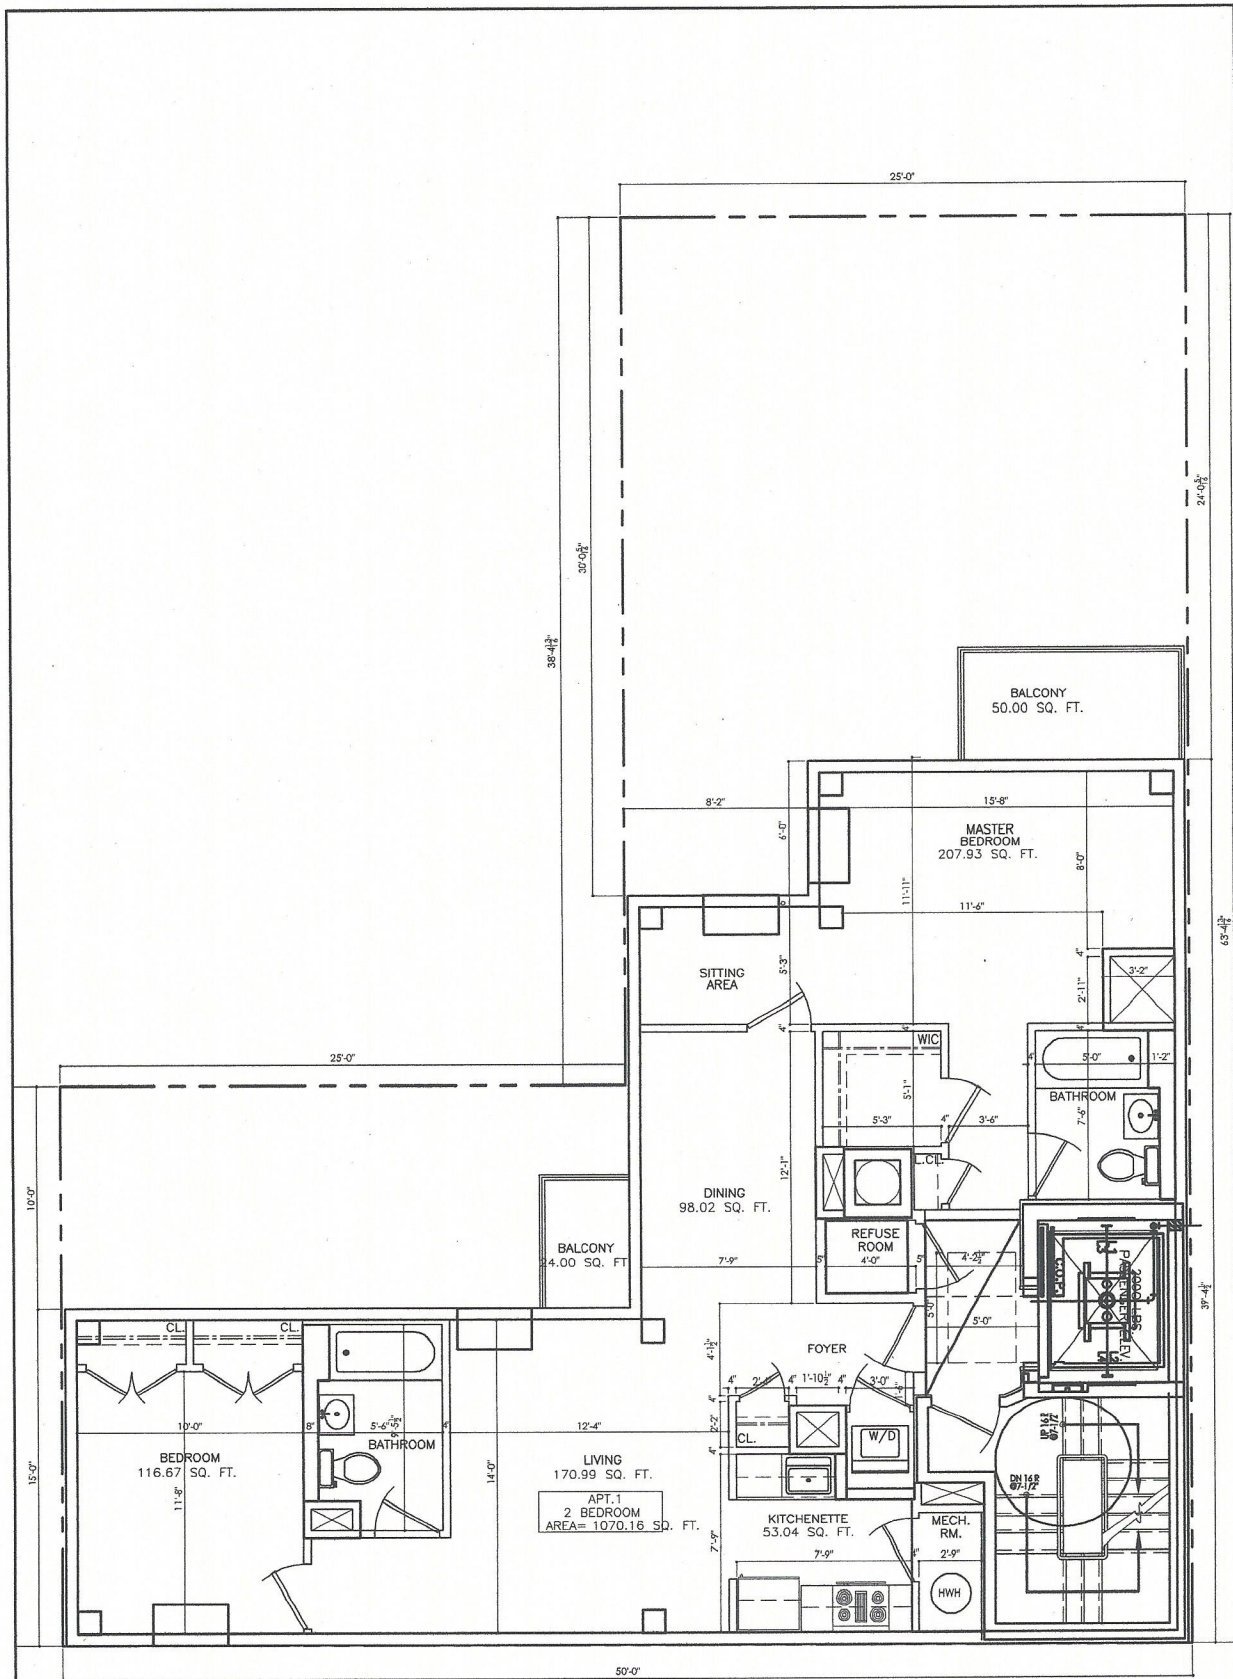

FIFTH FL. PLAN
1298.87 SQ. FT.



drawn by MK	checked by RMS	title FIFTH FLOOR PLAN	date 08-15-05
SCARANO & ASSOCIATES ARCHITECTS 110 York Street, Brooklyn, NY 11201 Phone (718) 222-0322 Fax (718) 222-4486		project 518 MEEKER AVENUE, BROOKLYN, NY 11222	job # 25564 scale 3/16" = 1'-0" dwg # A104

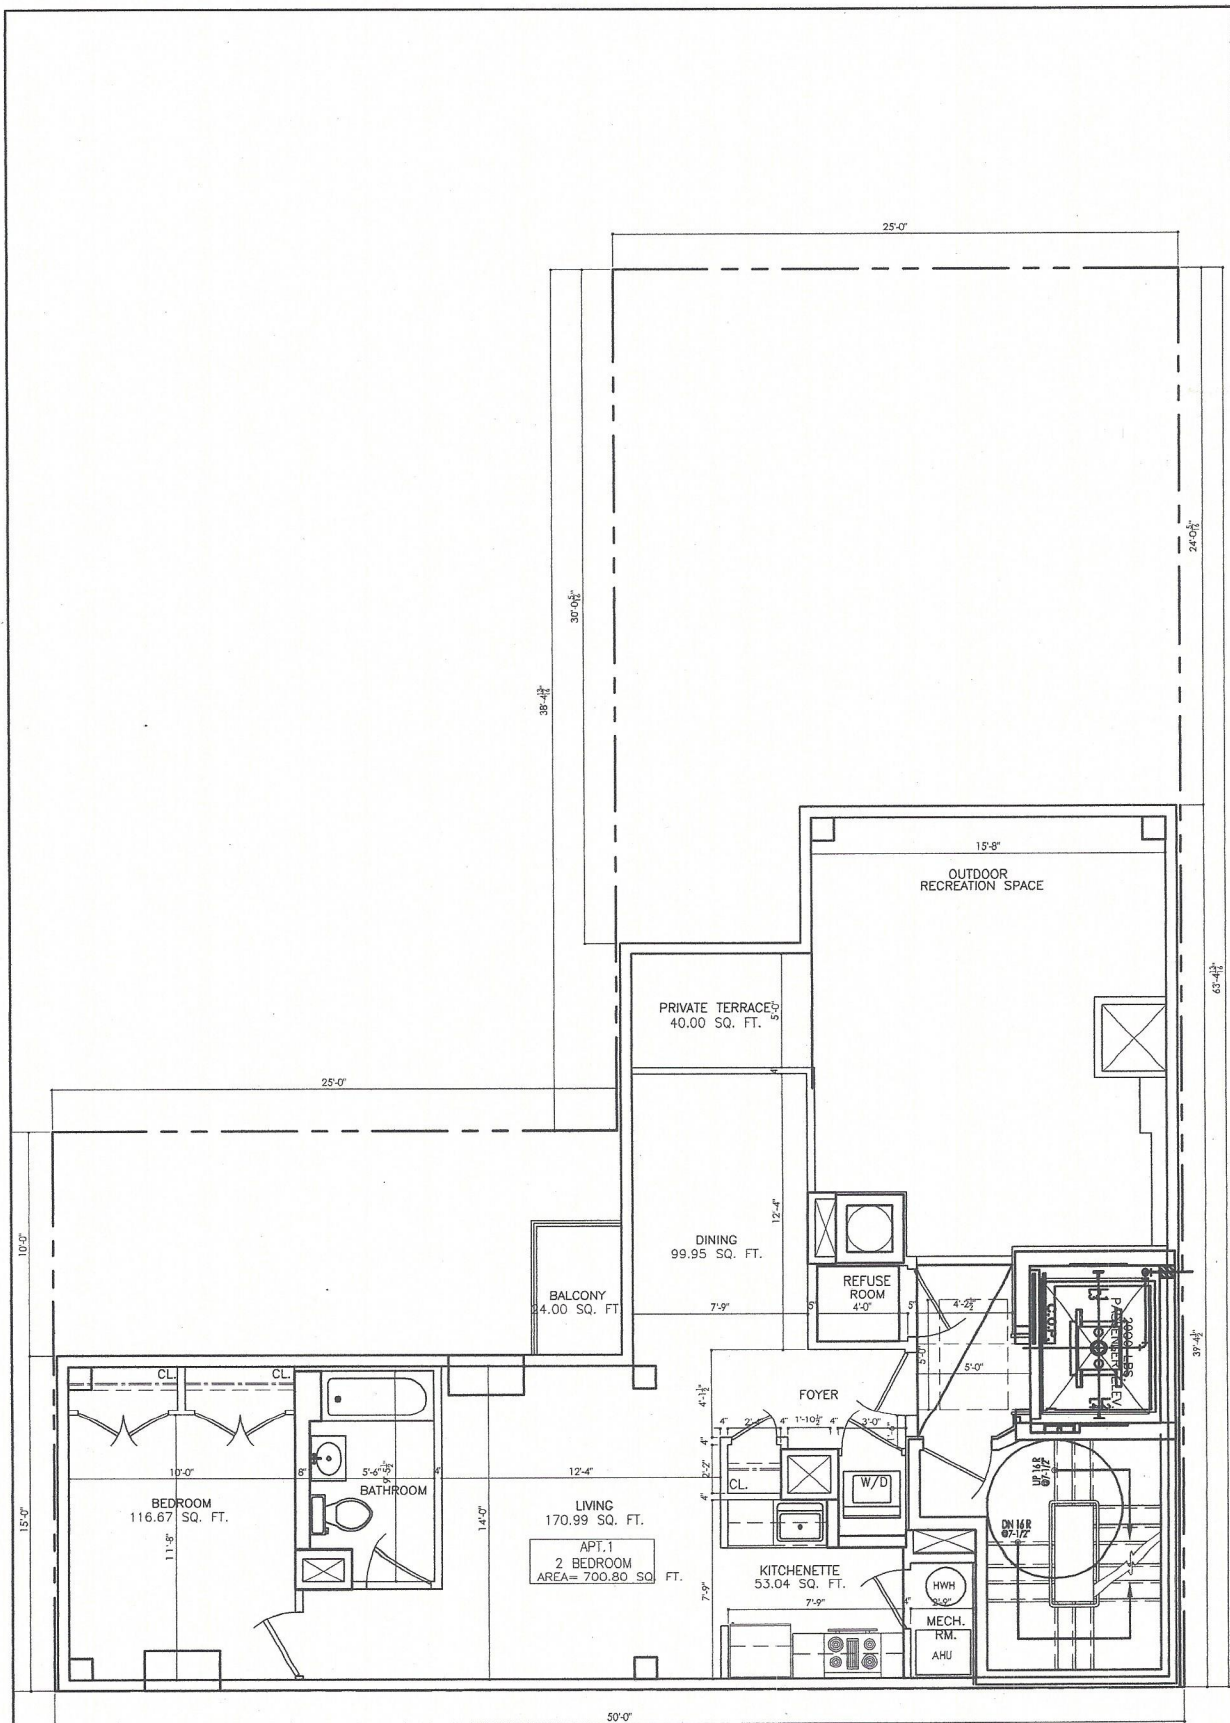

SIXTH FL. PLAN
942.33 SQ. FT.

drawn by MK	checked by RMS	title SIXTH FLOOR PLAN	date 08-15-05
SCARANO & ASSOCIATES ARCHITECTS <small>110 York Street, Brooklyn, NY 11201 Phone (718) 222-0322 Fax (718) 222-4488</small>		project 518 MEEKER AVENUE, BROOKLYN, NY 11222	job # 25564 scale 3/16" = 1'-0"
			dwg # A105